

PLANT LEGEND

TREES

SYMBOL	BOTANICAL NAME	COMMON NAME
	ARBUTUS MARINA	STRAWBERRY TREE
	PLATANUS ACERIFOLIA 'COLUMBIA'	SYCAMORE
	GEIJERA PARVIFLORA	AUSTRALIAN WILLOW
	CERCIS OCCIDENTALIS	WESTERN REDBUD

SHRUBS

SYMBOL	BOTANICAL NAME	COMMON NAME
	PHORADENDRON 'MAORI CHIEF'	NEW ZEALAND FLAX
	PHORADENDRON 'YELLOW WAVE'	NEW ZEALAND FLAX
	NANDINA DOMESTICA 'GULFSTREAM'	DWARF HEAVENLY BAMBOO
	LAVENDULA DENTATA	FRENCH LAVENDER
	CISTUS X PURPUREUS	ORCHID ROCKROSE
	MUHLENBERGIA RIGENS	DEER GRASS
	SALVIA LEUCANTHA	MEXICAN BUSH SAGE
	BOUGAINVILLEA 'ROSENKA'	BOUGAINVILLEA
	HESPERALOE PARVIFLORA	RED YUCCA
	ANAGALLIS 'BIG RED'	KANGAROO PAN
	AGAVE ATTENUATA	AGAVE
	LEPTOSPERMUM SCOPARIUM 'RUBY GLOW'	NEW ZEALAND TEA TREE
	KIMPHOPIA UVARIA	RED HOT POKER
	ARBUTUS UNEDO 'COMPACTA'	STRAWBERRY TREE


VINES

SYMBOL	BOTANICAL NAME	COMMON NAME
	BOUGAINVILLEA 'SAN DIEGO RED'	BOUGAINVILLEA

PLANT LEGEND (CONTINUED)

GROUNDCOVERS


SYMBOL	BOTANICAL NAME	COMMON NAME
	ROSMARINUS OFFICINALIS 'HUNTINGTON CARPET'	TRAILING ROSEMARY
	LANTANA MONTEVDENSIS	TRAILING LANTANA
	LANTANA SPECTABILIS	TRAILING ICE PLANT
	DYMONDIA MARGARITAE	SILVER CARPET
	GEANOTUS 'YANKEE POINT'	CARMEL CREEPER

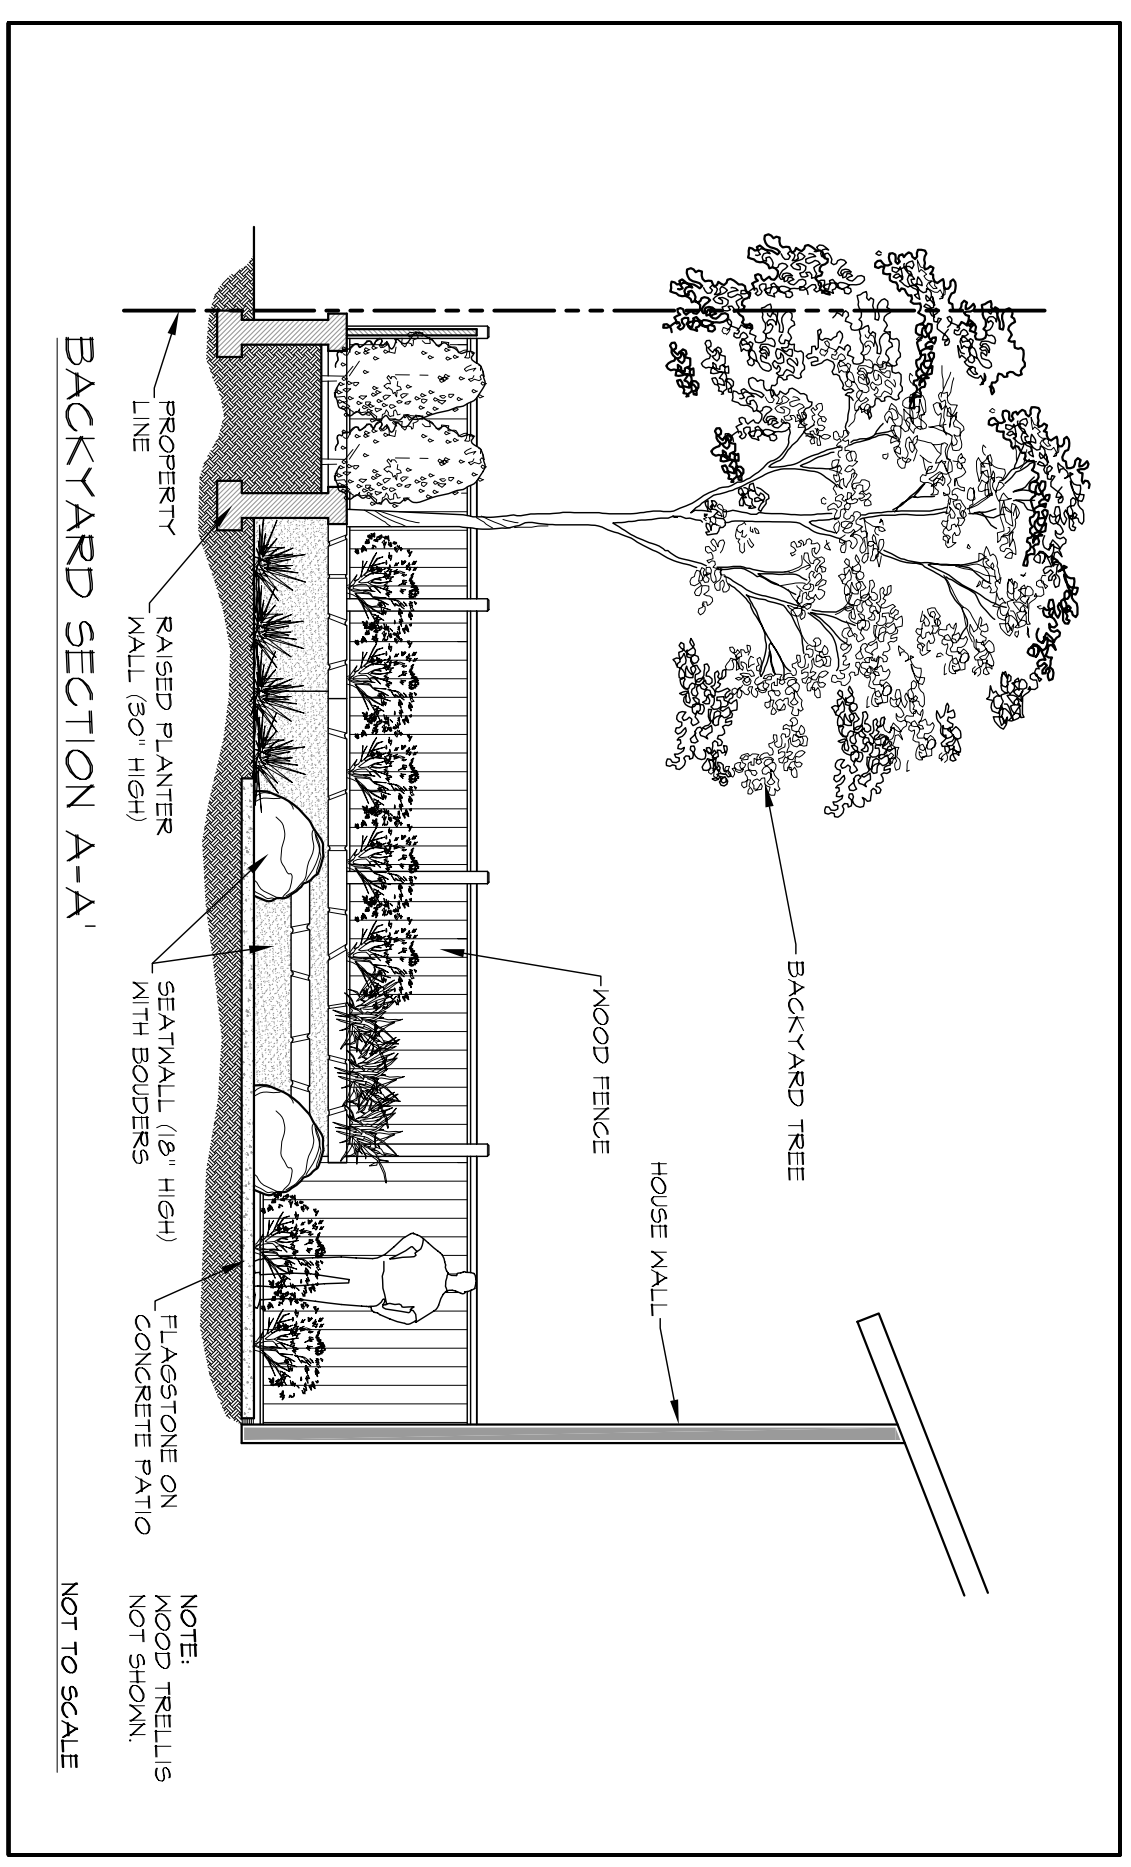

CONSTRUCTION SCHEDULE

1	ENHANCED CONCRETE DRIVEWAY
2	SIDEWALK
3	ENTRY STEPS
4	ENTRY COLUMN AND WALL
5	PROPERTY LINE
6	STREET CURB
7	CONCRETE WALK
8	2X2 CONCRETE STEPPERS, PLANT SILVER CARPET BETWEEN THE STEPPERS
9	3X3 CONCRETE STEPPERS, PLANT SILVER CARPET BETWEEN THE STEPPERS
10	MOOD FENCE
11	RAISED PLANTER WALL (50" HIGH)
12	REGULATING WATER FEATURE - NO STANDING WATER
13	BOULDER
14	BUILT-IN BENCH AND BUFFET TABLE
15	6" CONCRETE CURB
16	SYNTHETIC TURF
17	MOOD TRELLIS WITH VINES
18	FIRE PIT AND SEATWALL (18" HIGH)
19	FLAGSTONE ON CONCRETE PATIO
20	COLOR CONCRETE

PLANT AVAILABILITY NOTE:
 MOST OF THE PLANT MATERIAL CAN BE FOUND AT THE FOLLOWING NURSERIES:
 • MALTER ANDERSON NURSERY
 • KNIFFING'S DISCOUNT NURSERY
 • EVERGREEN NURSERY NURSERY, INC.
 • THE PLANT CENTER AND GARDEN CENTERS, INC.
 • ARISTON GARDEN CENTERS, INC.

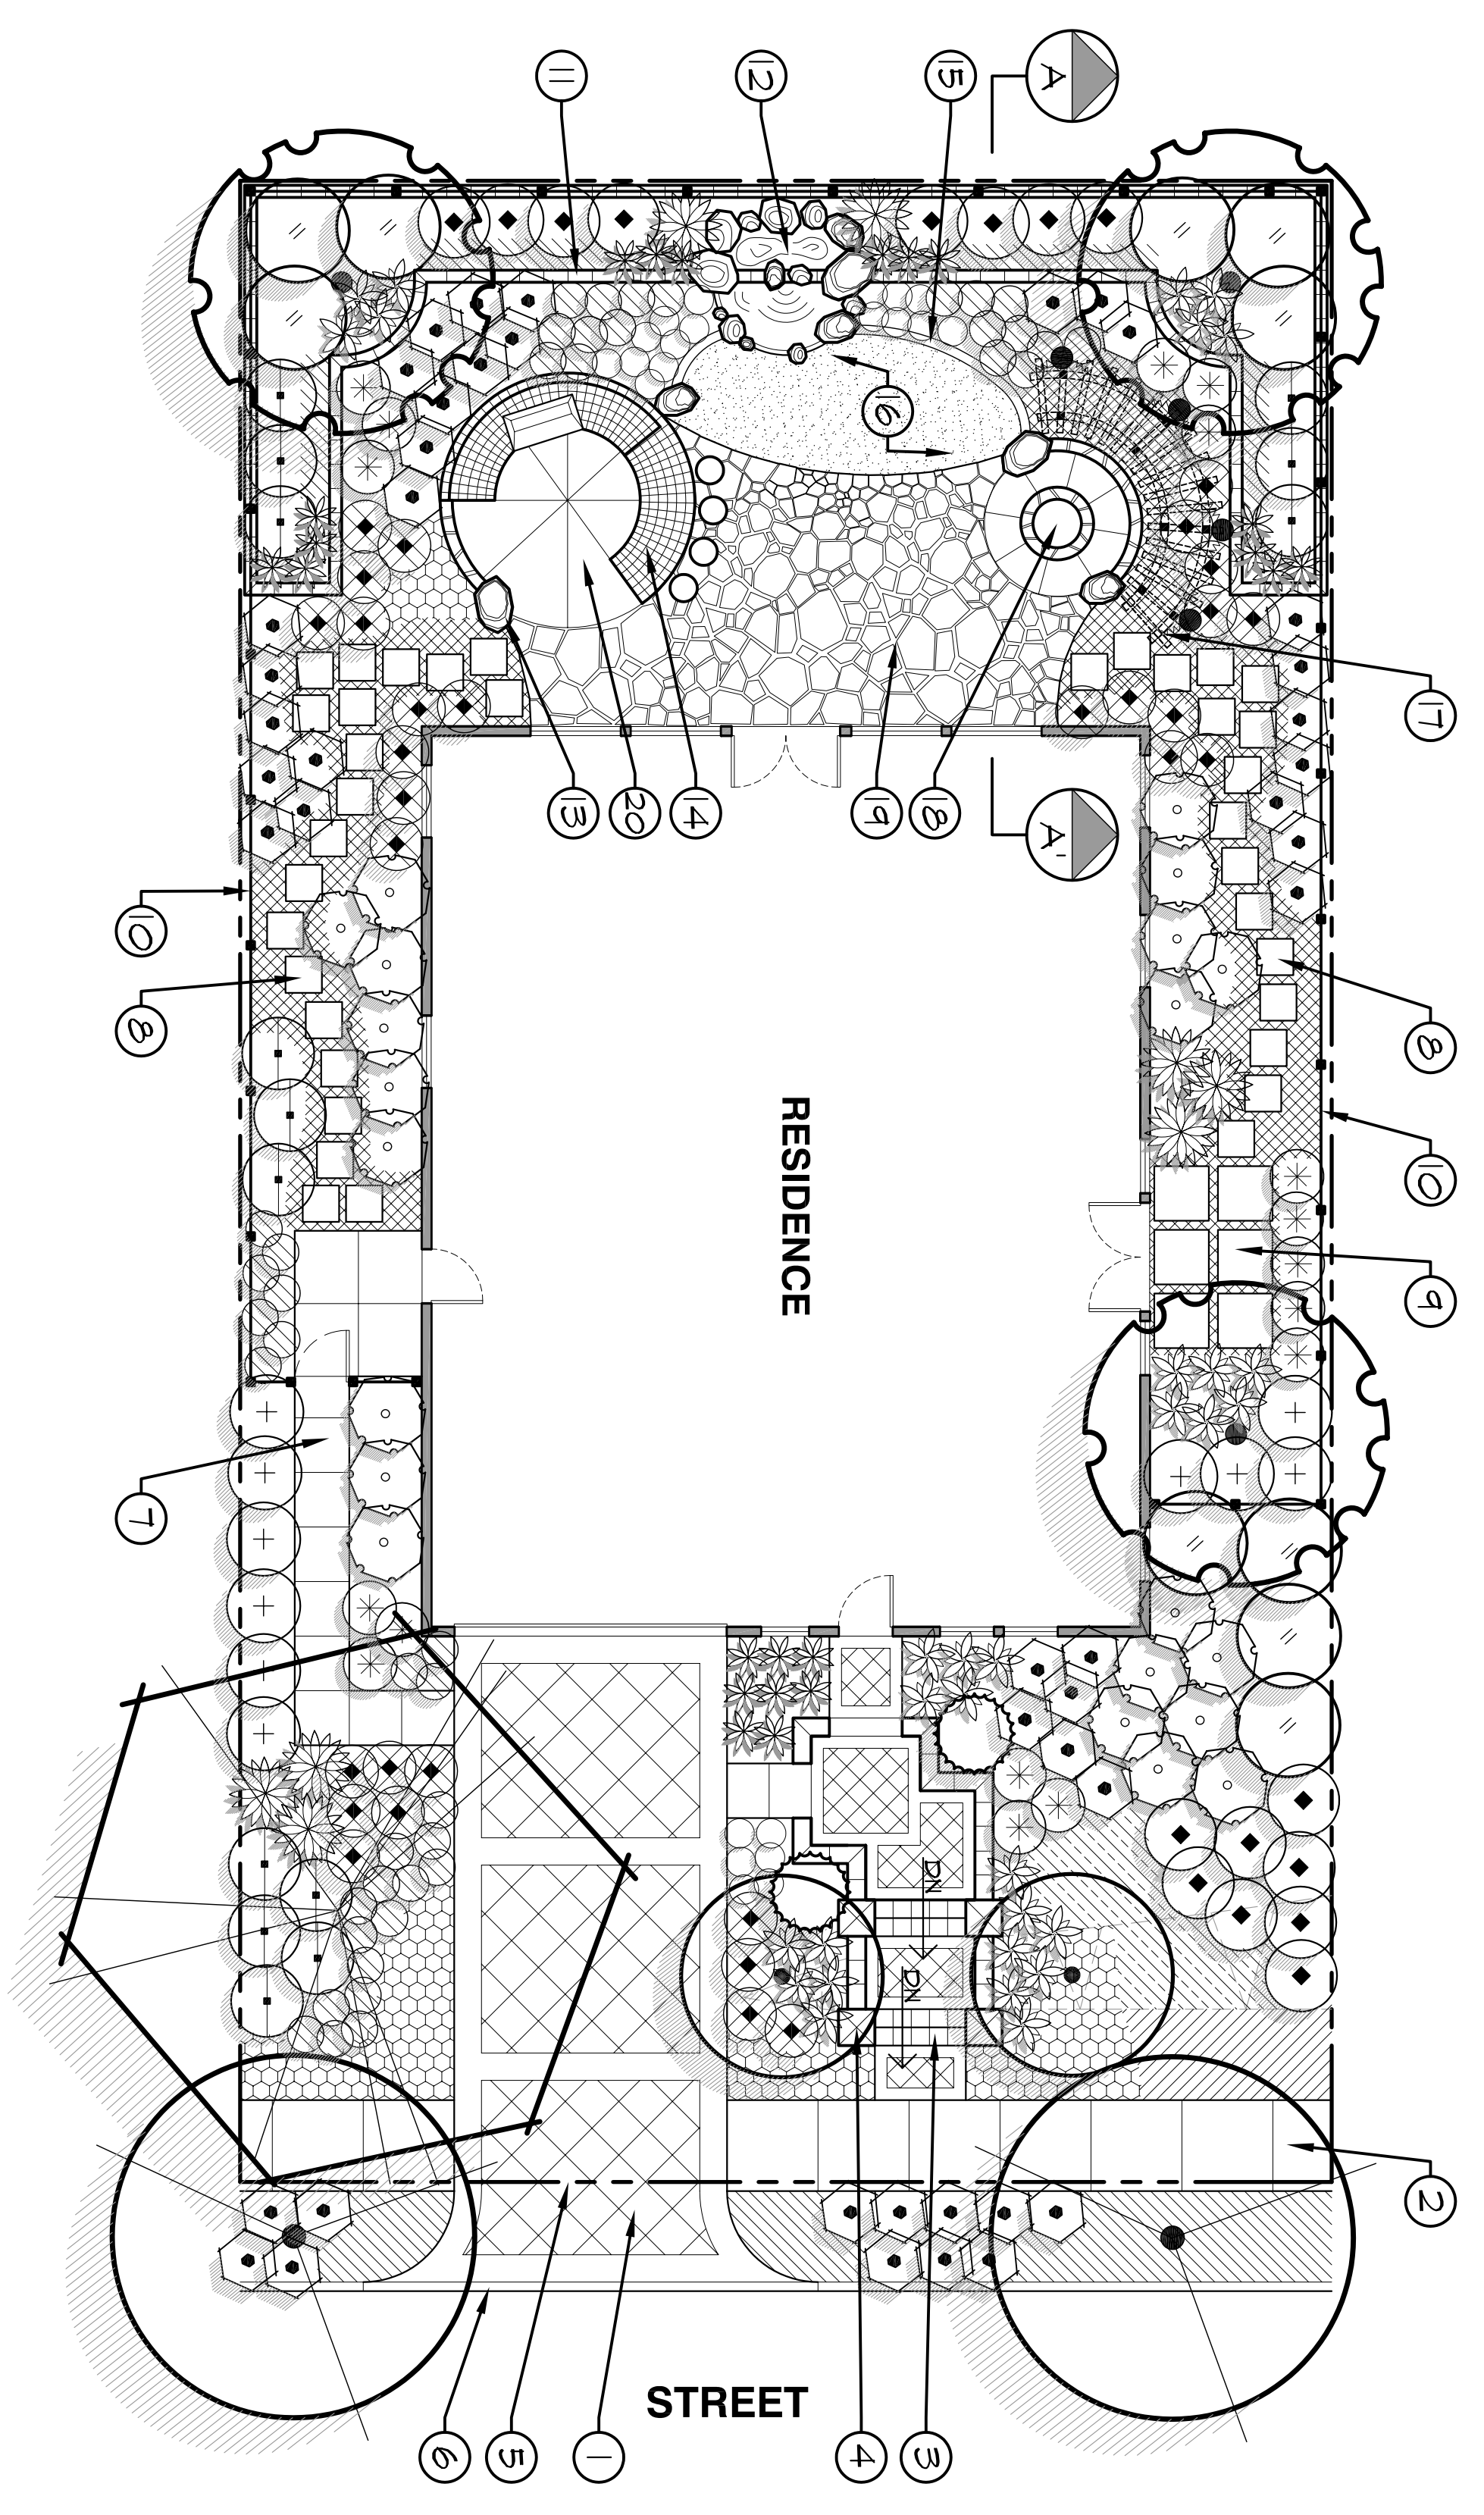

SEE SHEET L-5 FOR PLANTING DETAILS
 SEE SHEET L-3 FOR PLANT PHOTOS

